

EP 30/30

φ 12

3.00

3.20

15

23

0.15

23

4.00

17

3.57

14

14

2.00

3.60

CUISINE

CUISINE

SEJOUR

SEJOUR

7.34

1x25/25







HALL

HALL

WC

WC

WC

WC











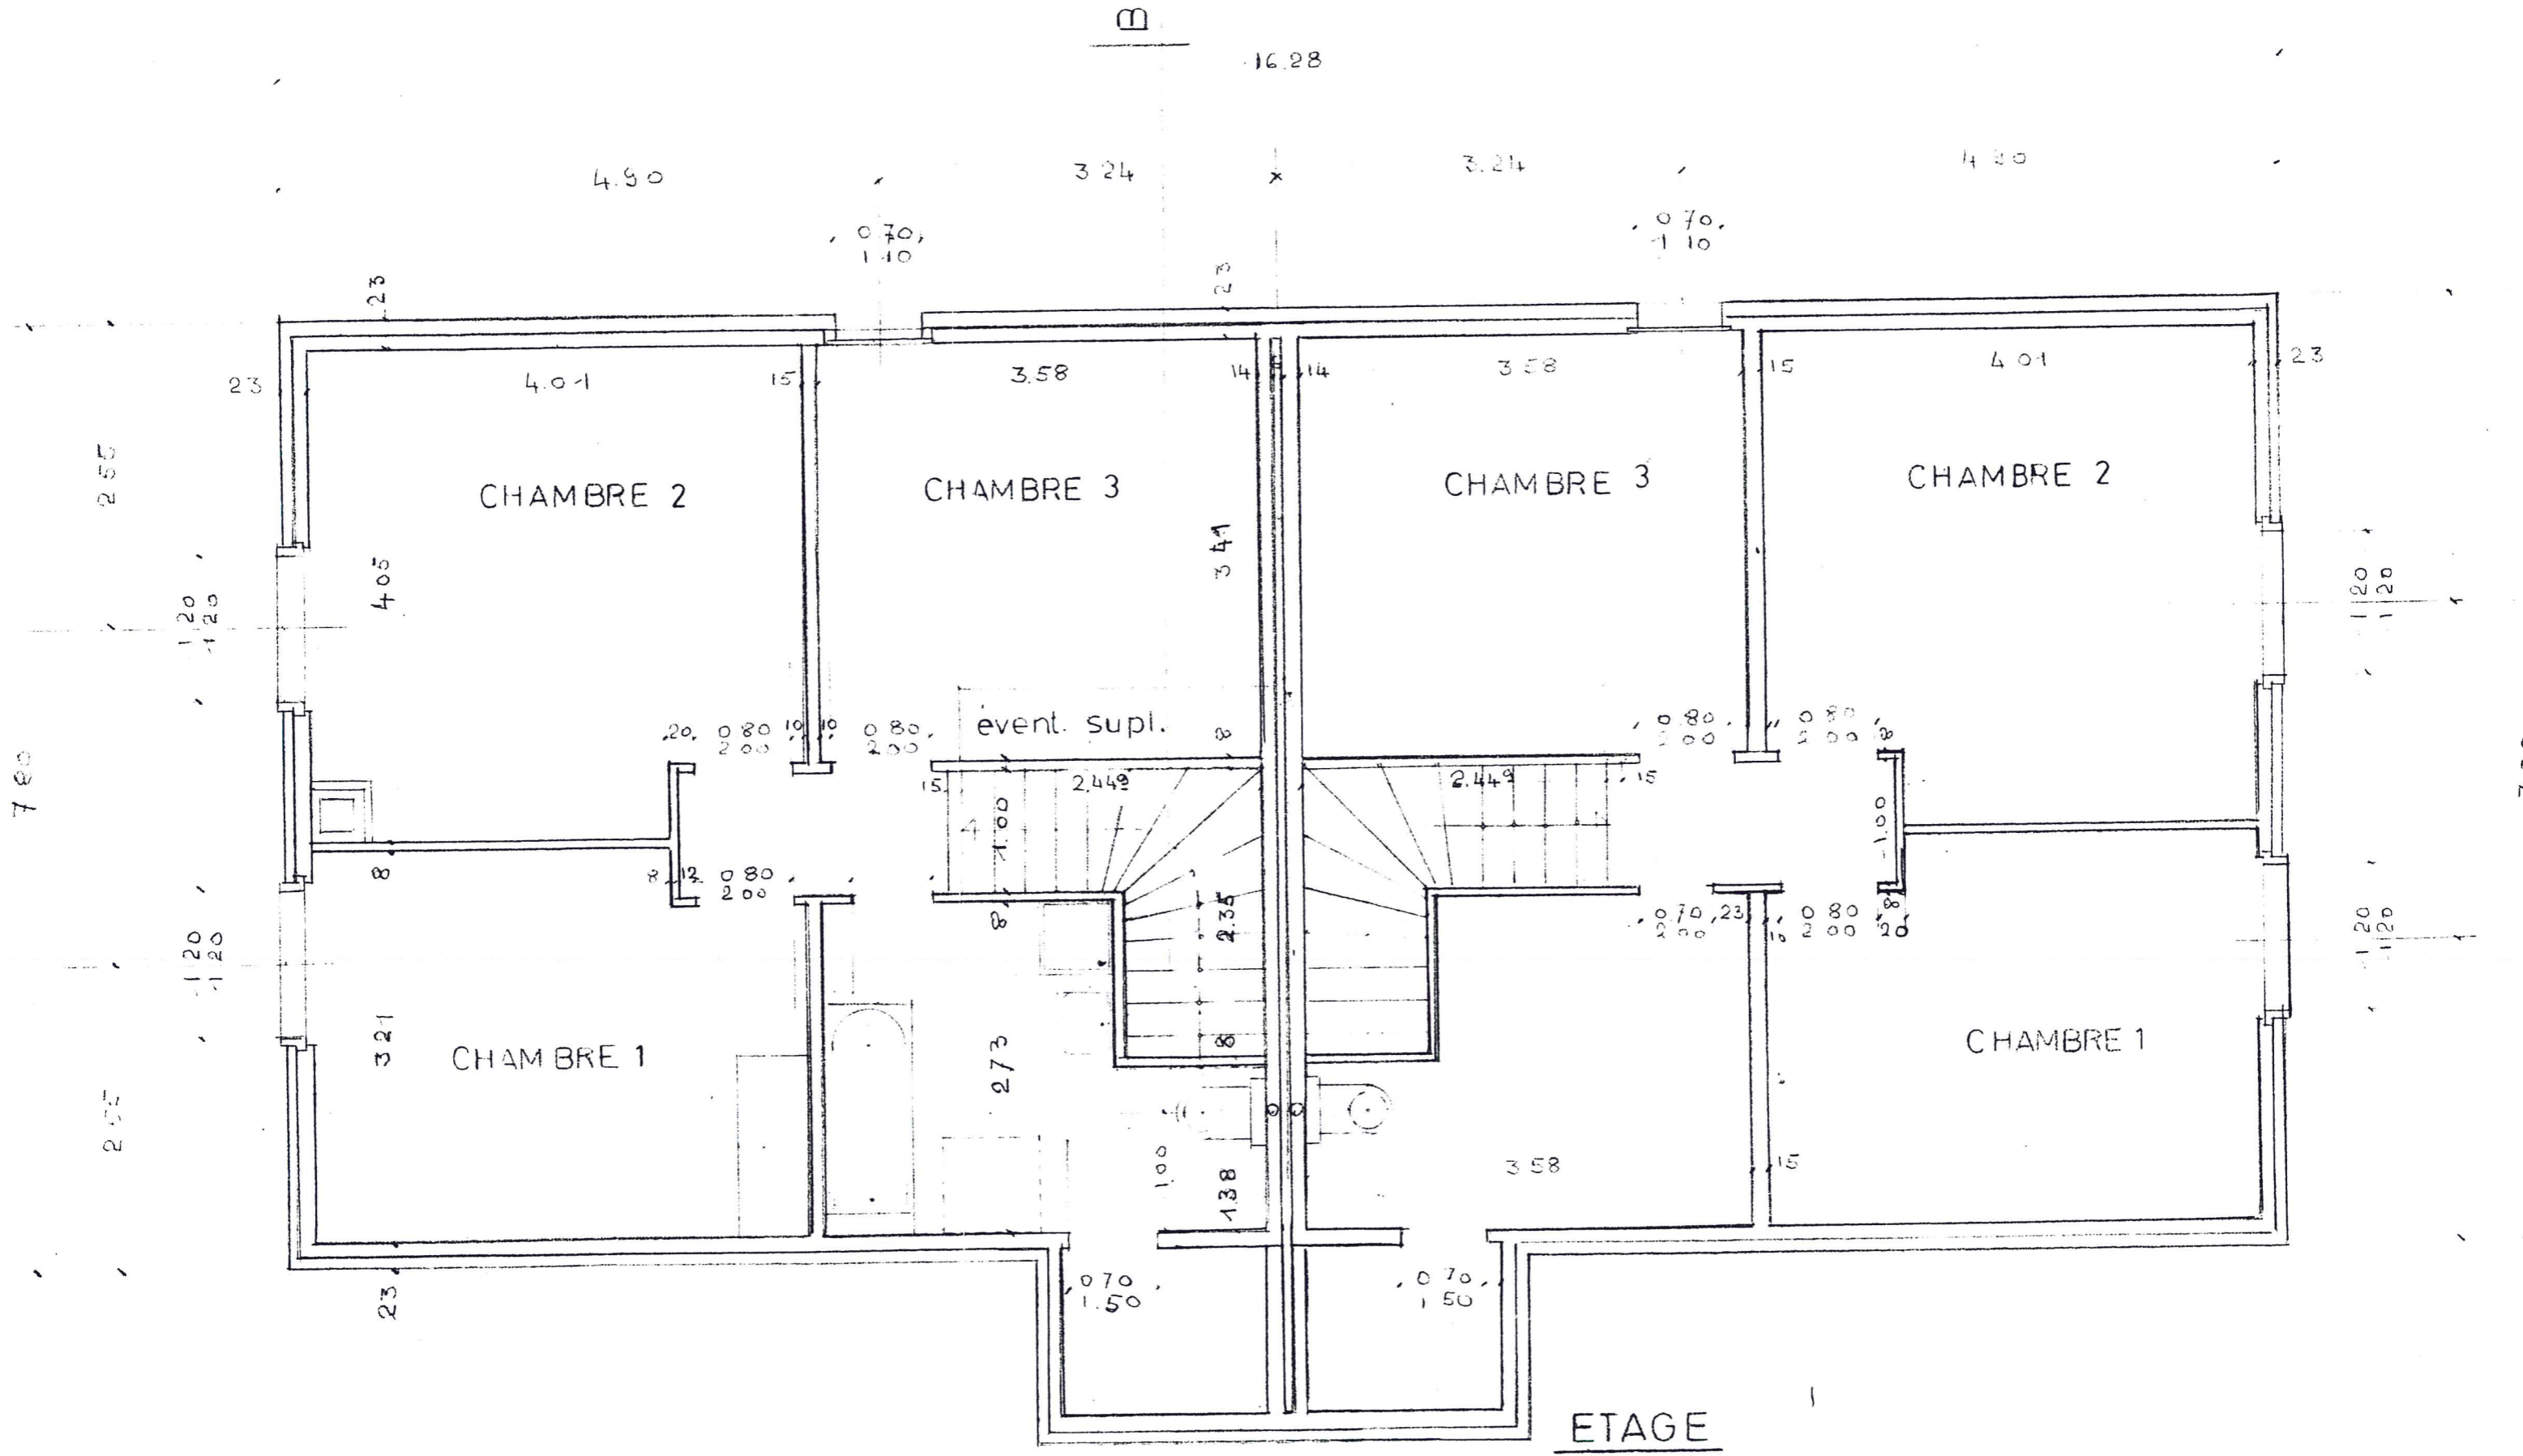

16.28

4.90


3.24

3.24

4.80

0.70
1.10

0.70
1.10

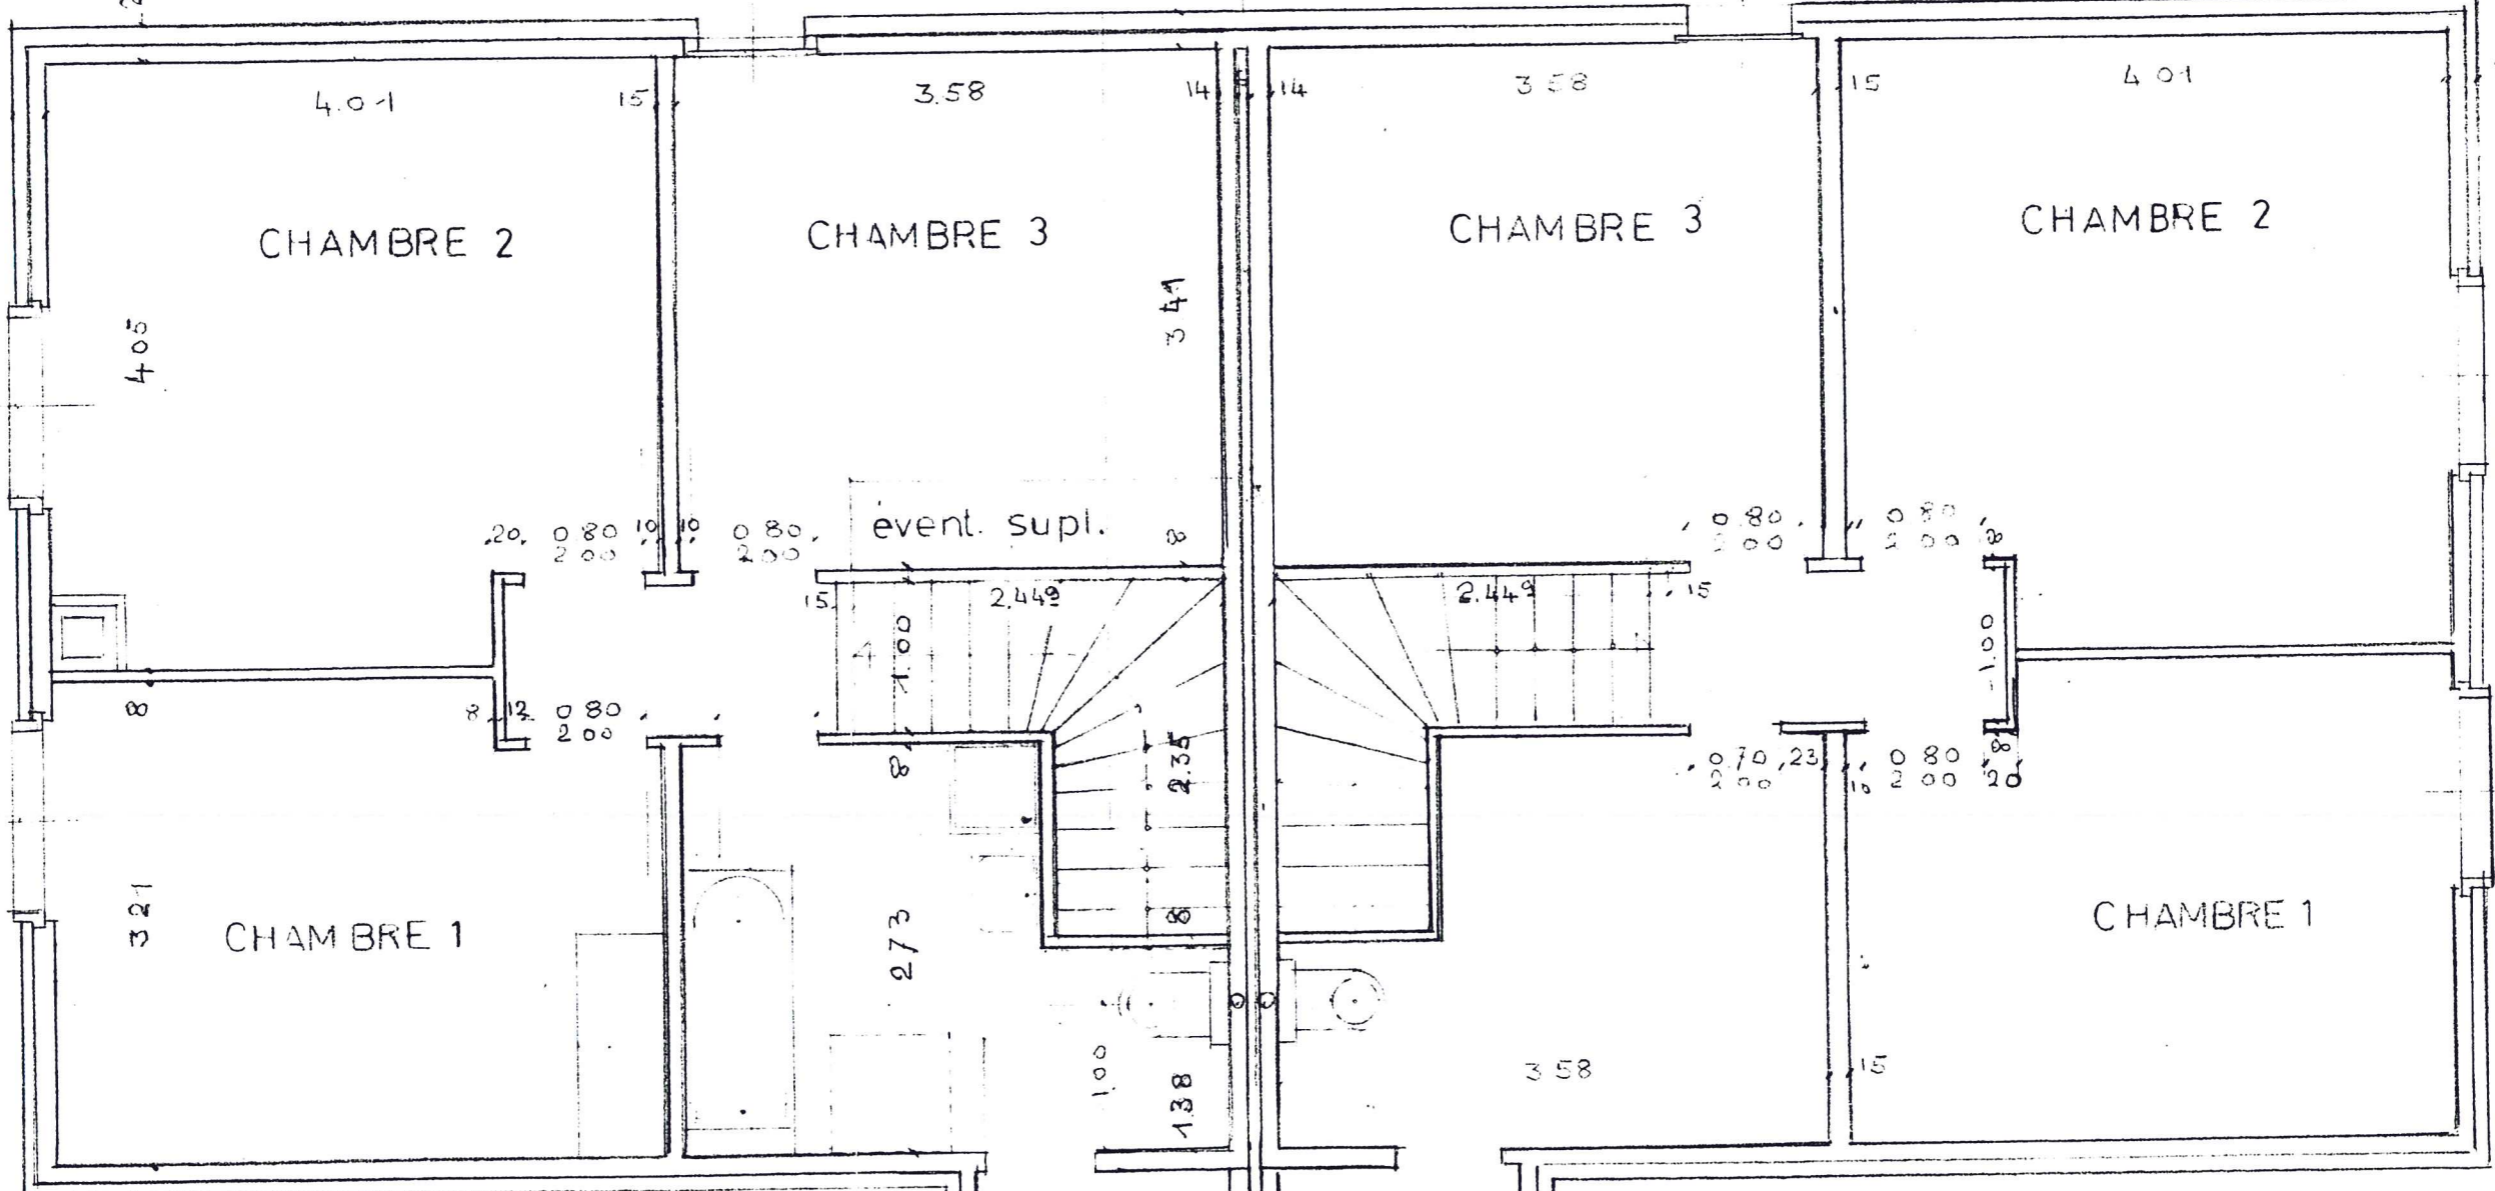

CHAMBRE 2

CHAMBRE 3

CHAMBRE 3

CHAMBRE 2

CHAMBRE 1

CHAMBRE 1

event. supl.

ETAGE

7.80

7.80

2.50

2.00

1.20
1.20

1.20
1.20

1.20
1.20

1.20
1.20

23

23

23

23

8

20

12

10

10

15

8

15

8

8

100

138

100

138

10

10

15

20

23

16

10

10

15

20

20

20

10

100

20

20

20

20

4.01

3.58

3.58

4.01

4.05

3.41

2.44

2.44

2.73

3.58

0.70
1.50

0.70
1.50






















































































775

16.23

5.80

5.80

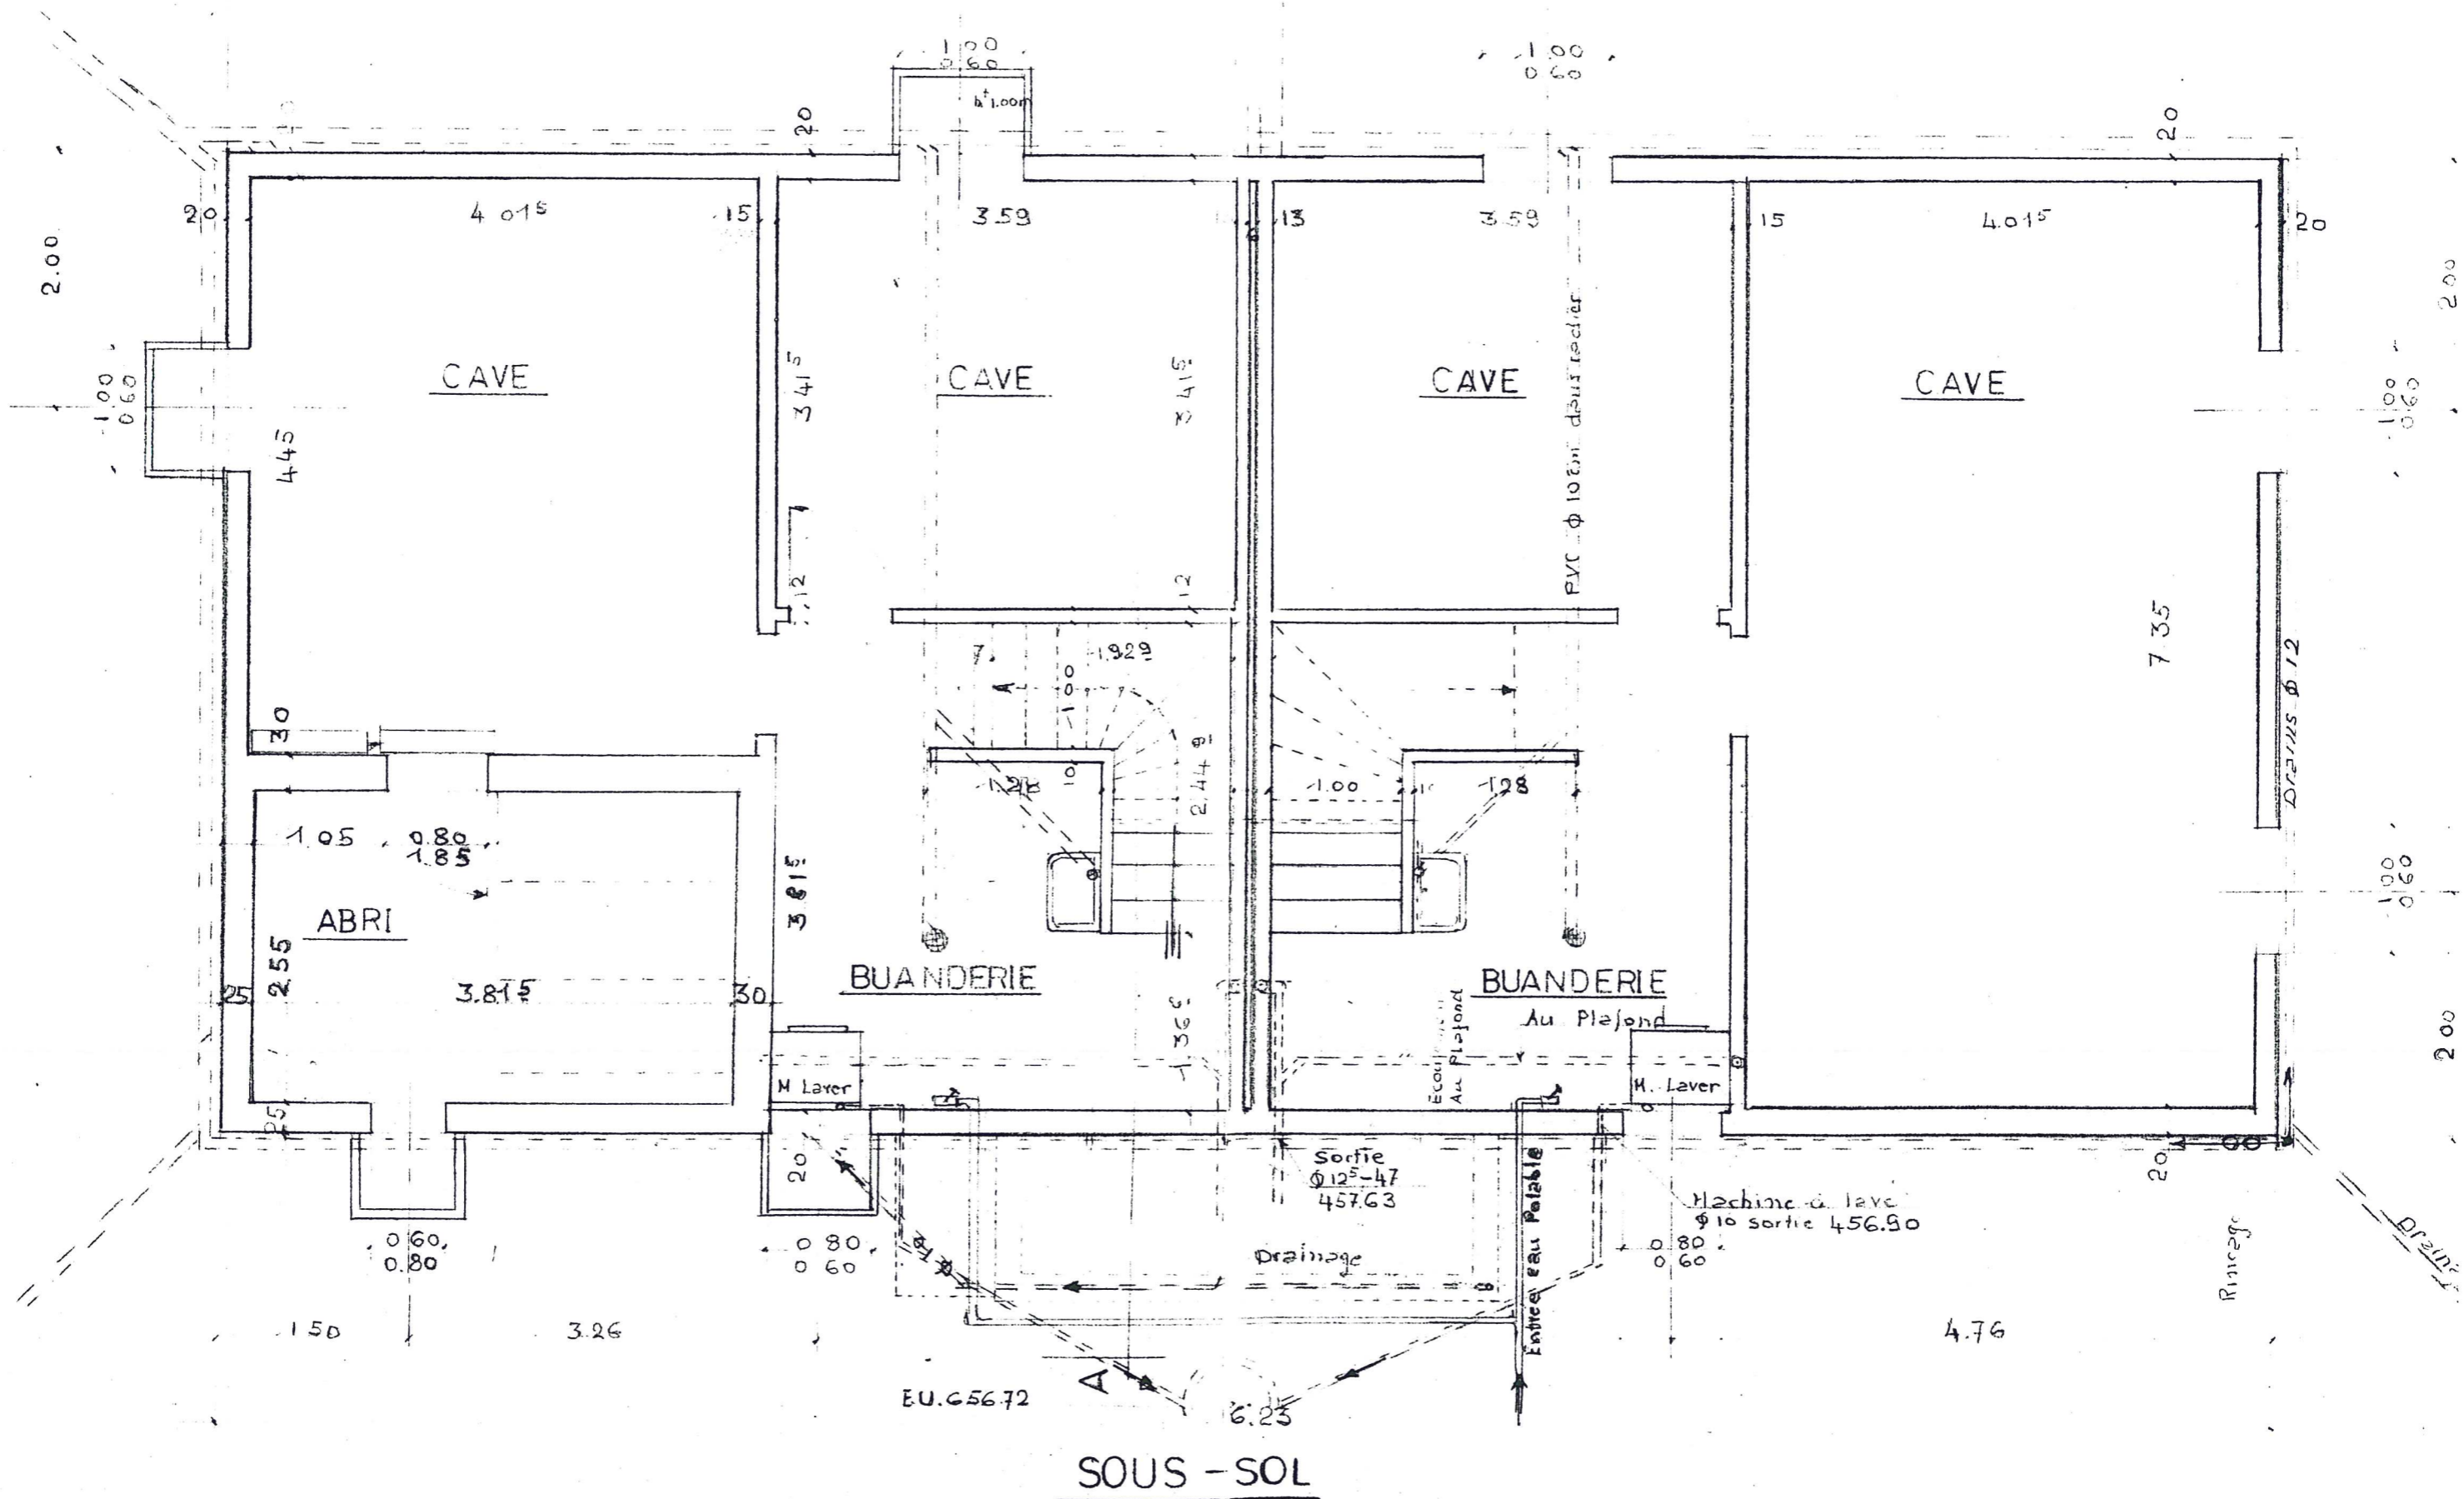

SOUS-SOL

EU.656.72

6.23

4.76

1.50

3.26

Rinçage

Drains

Machine à lave
φ 10 sortie 456.90

Sortie
φ 125-47
457.63

Entrée eau Potable

Drainage

BUANDERIE
Au plafond

BUANDERIE

ABRI

CAVE

CAVE

CAVE

CAVE